


Number of Lanes per direction
— NUM_LANES=1
— NUM_LANES=2
— NUM_LANES=3
— NUM_LANES=4
..... Centroid Connector

SR 426/CR 419 PD&E Study
Year 2025 Modified District-wide Model - PSWADT for Build 1 Scenario
N:\PROJECTS\03011\RUNS\BD1_CF2.25A\Hrldxy.a25 (7/11/03)

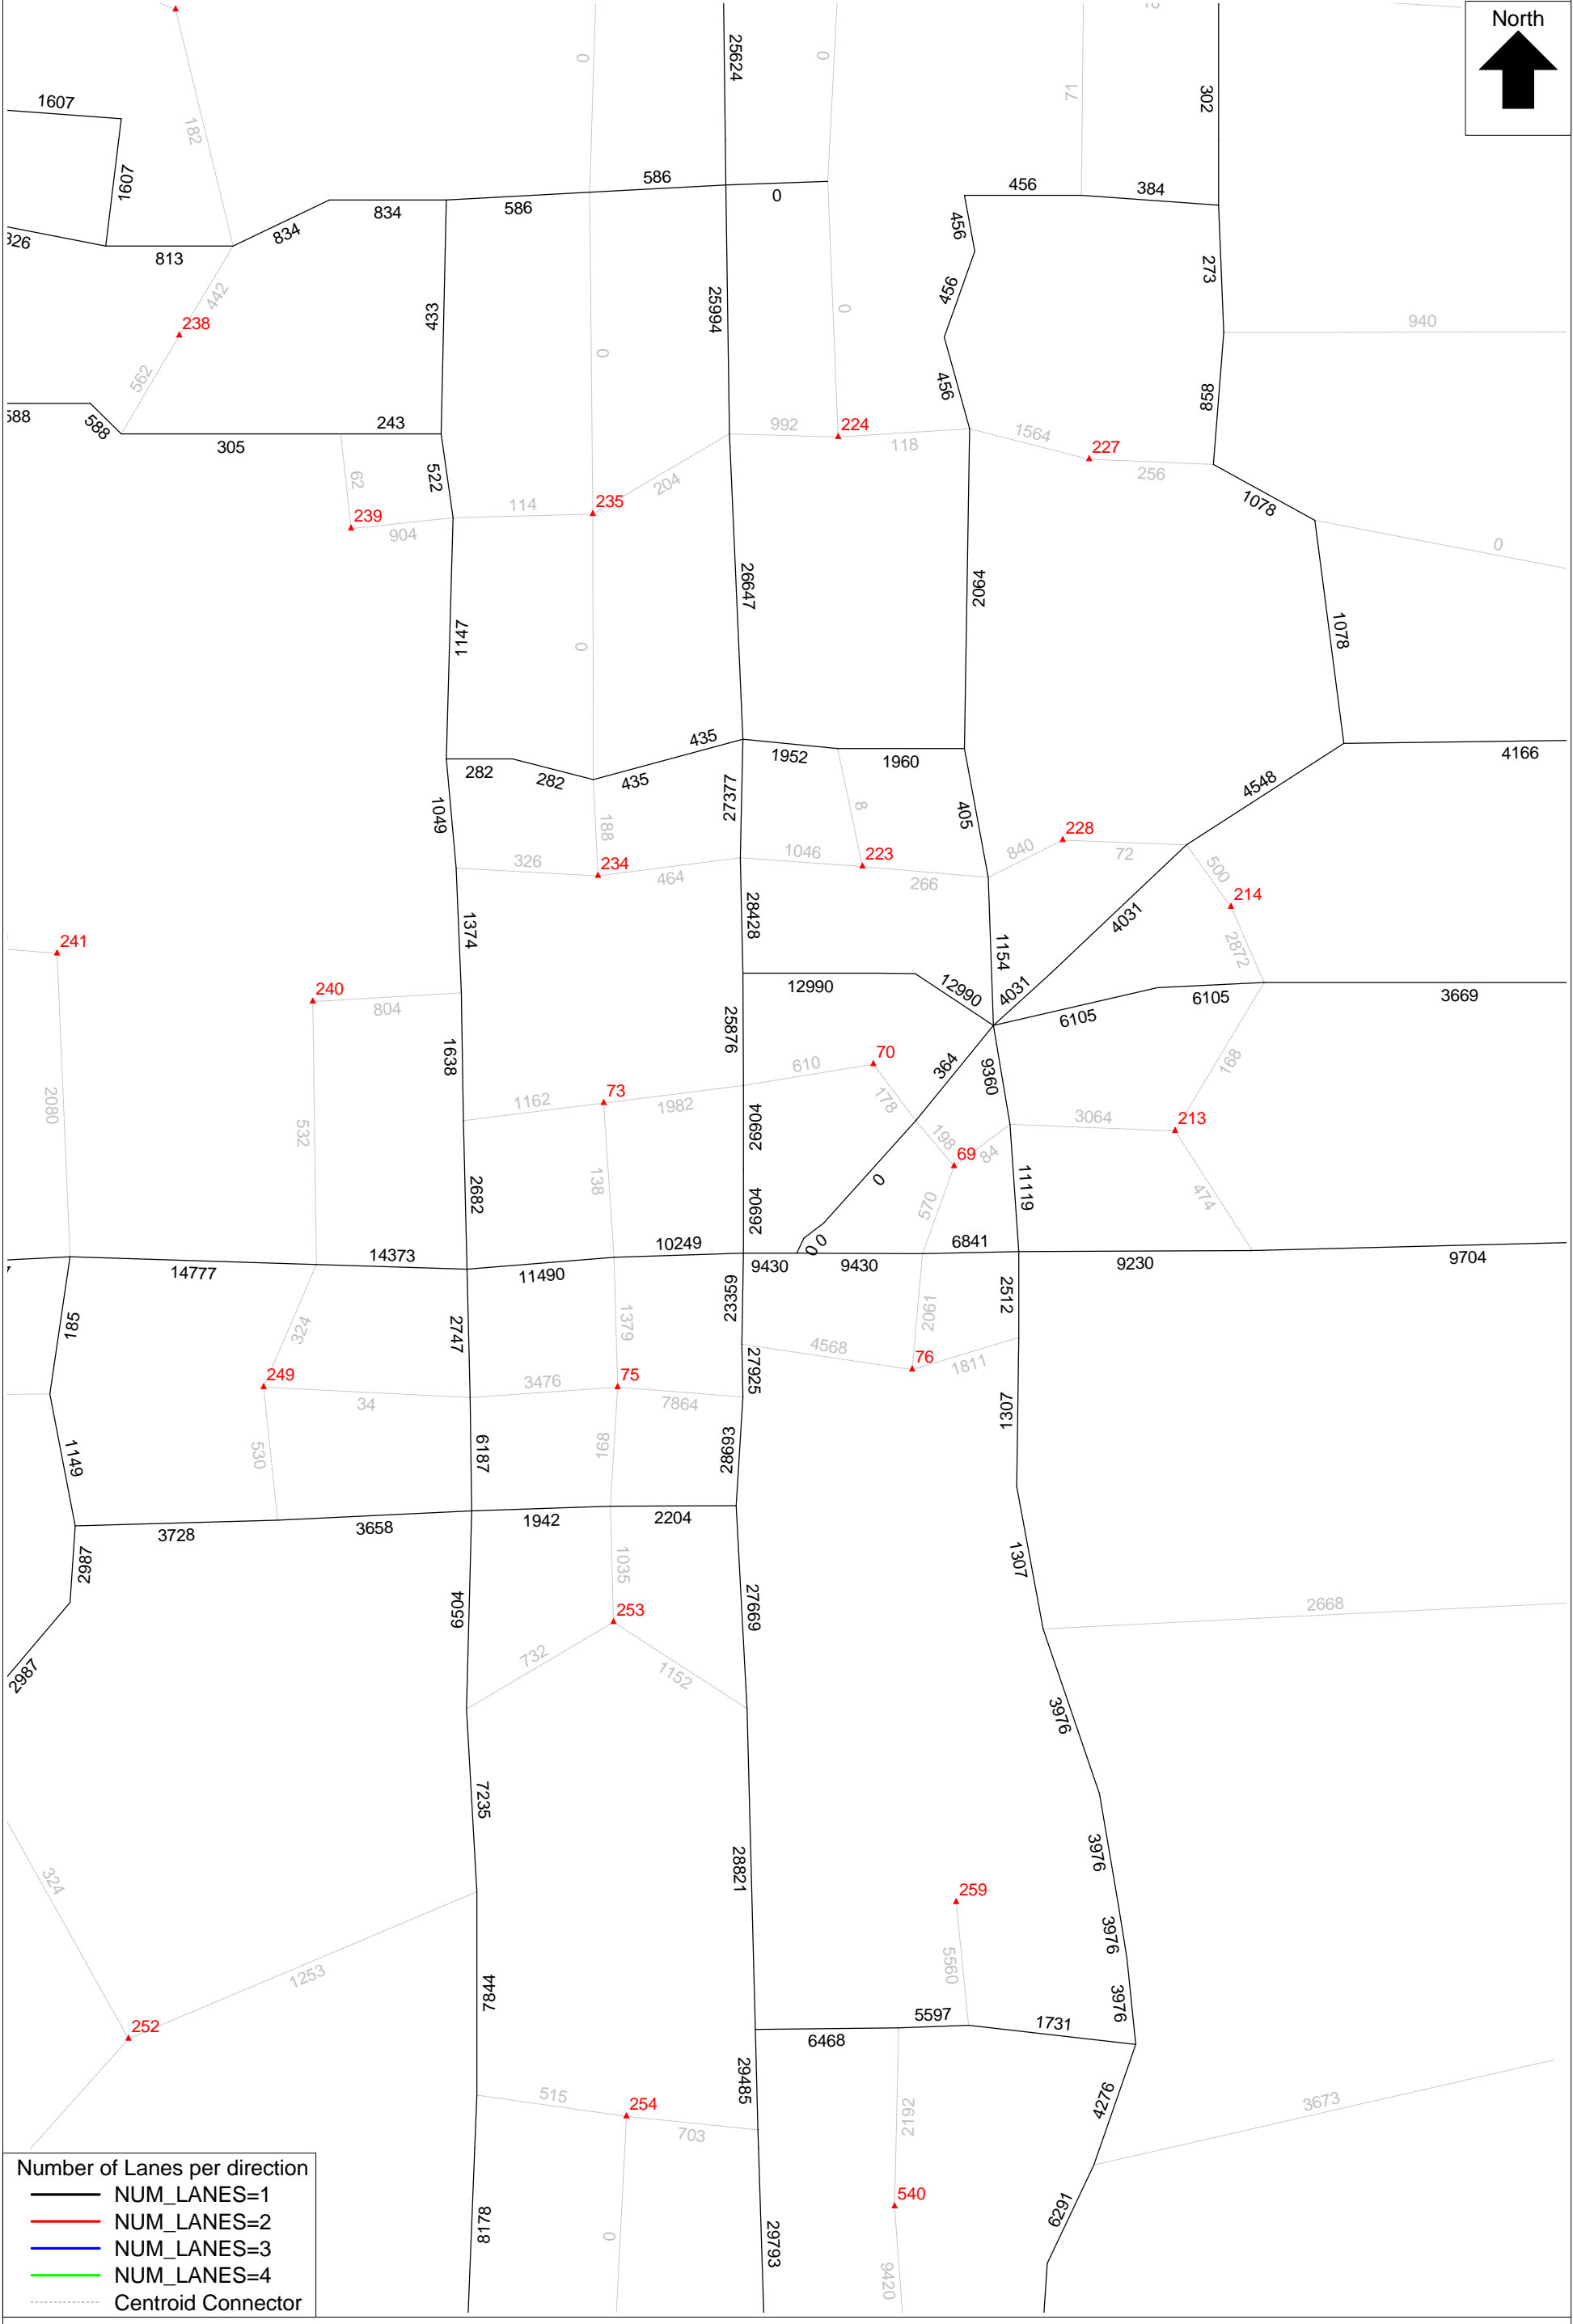

Licensed to Leftwich Consulting Engineers, Inc.




SR 426/CR 419 PD&E Study

Year 2025 Modified District-wide Model - PSWADT for No Build Scenario (version 3)

N:\PROJECTS\03011\RUNS\NB2_CF2.25A\Hrldxy.a25 (7/11/03)



Licensed to Leftwich Consulting Engineers, Inc.

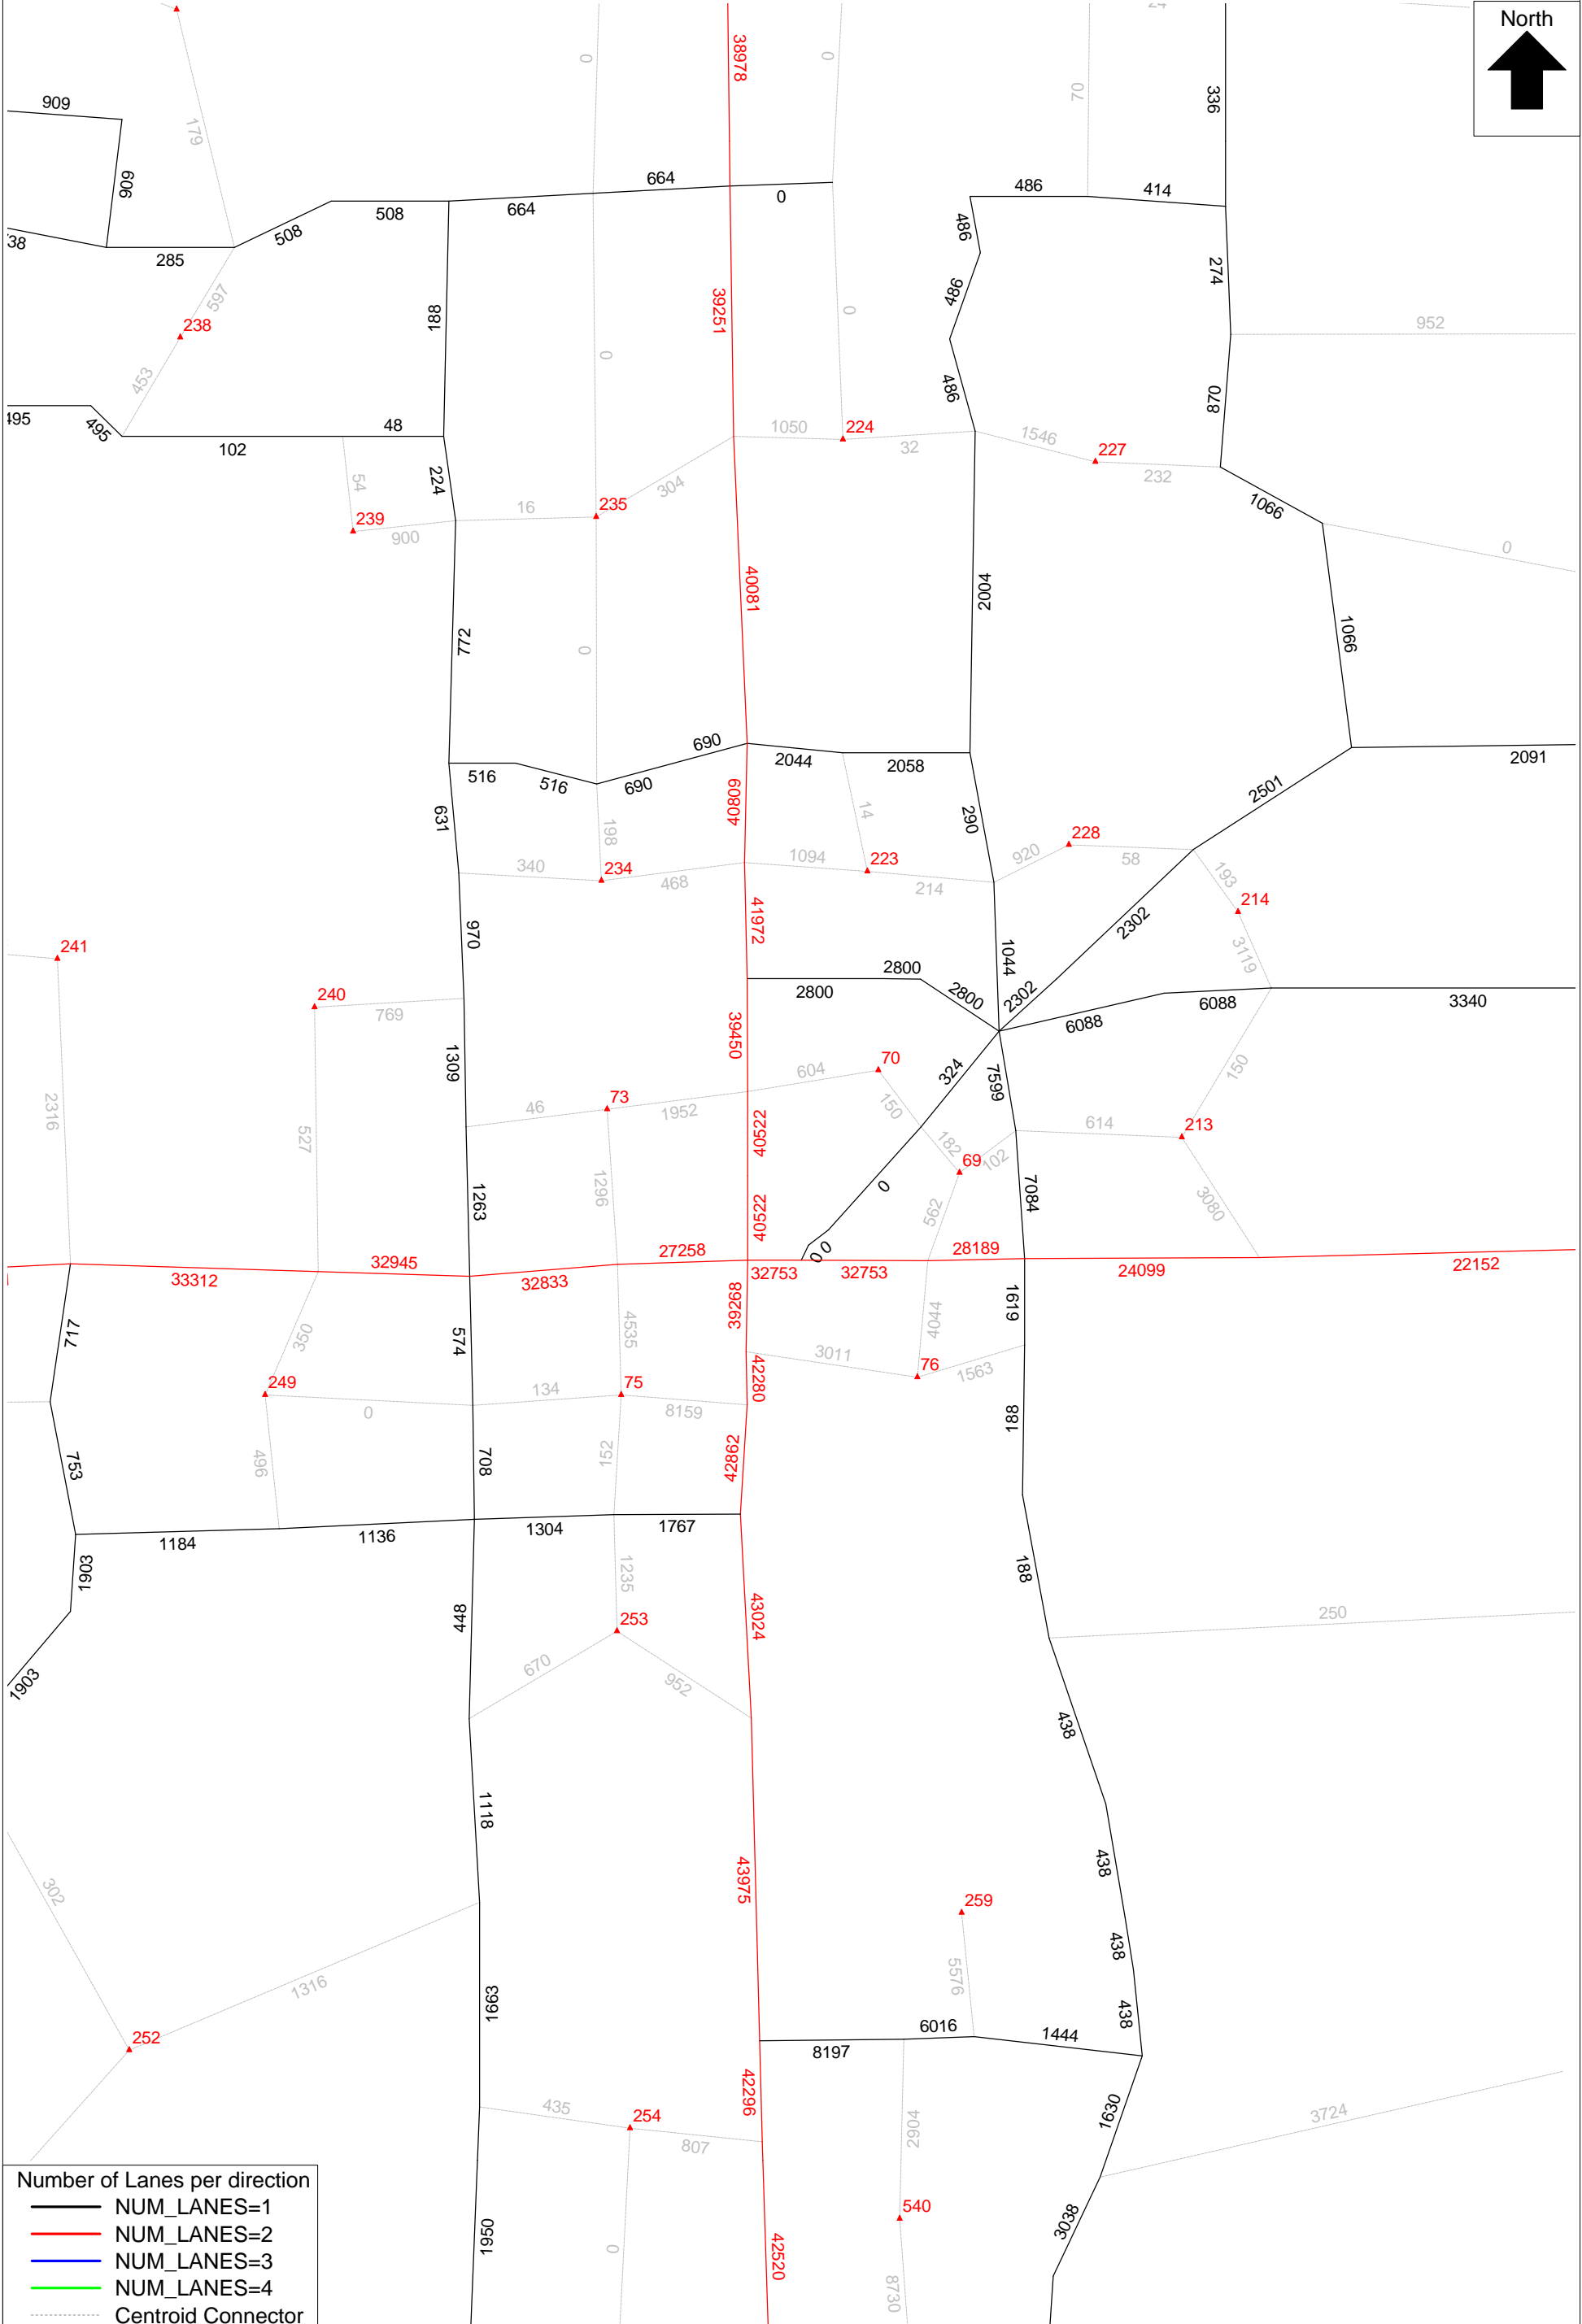

Number of Lanes per direction
— NUM_LANES=1
— NUM_LANES=2
— NUM_LANES=3
— NUM_LANES=4
- - - Centroid Connector

SR 426/CR 419 PD&E Study
Year 2025 Modified District-wide Model - PSWADT for Build 2 Scenario
N:\PROJECTS\03011\RUNS\BD2_CF2.25A\Hrldxy.a25 (7/11/03)



Licensed to Leftwich Consulting Engineers, Inc.